


EXISTING H.T. CABLE

- FROM NETAJI SUBHASH MARG
- FROM CREMATORIUM
- FROM DELHI GATE
- FROM CHANDNI CHOWK (EXECT ROUTE NOT KNOWN)
- PROPOSED H.T. CABLE(FOR NEW SUB STATION)
- PROPOSED L.T CABLES

NOTE :-

- 1- THE ROUTING OF PROPOSED H.T. & L.T. CABLE CAN BE DISCUSSED AND CHANGED AS PER SITE CONDITIONS
- 2- ONLY PART L.T. CABLES HAVE BEEN SHOWN TO INDICATE THE ROUTE TO BE FOLLOWED
- 3- TOTAL L.T. CABLES WILL BE SHOWN AFTER DETAILED DESIGN.

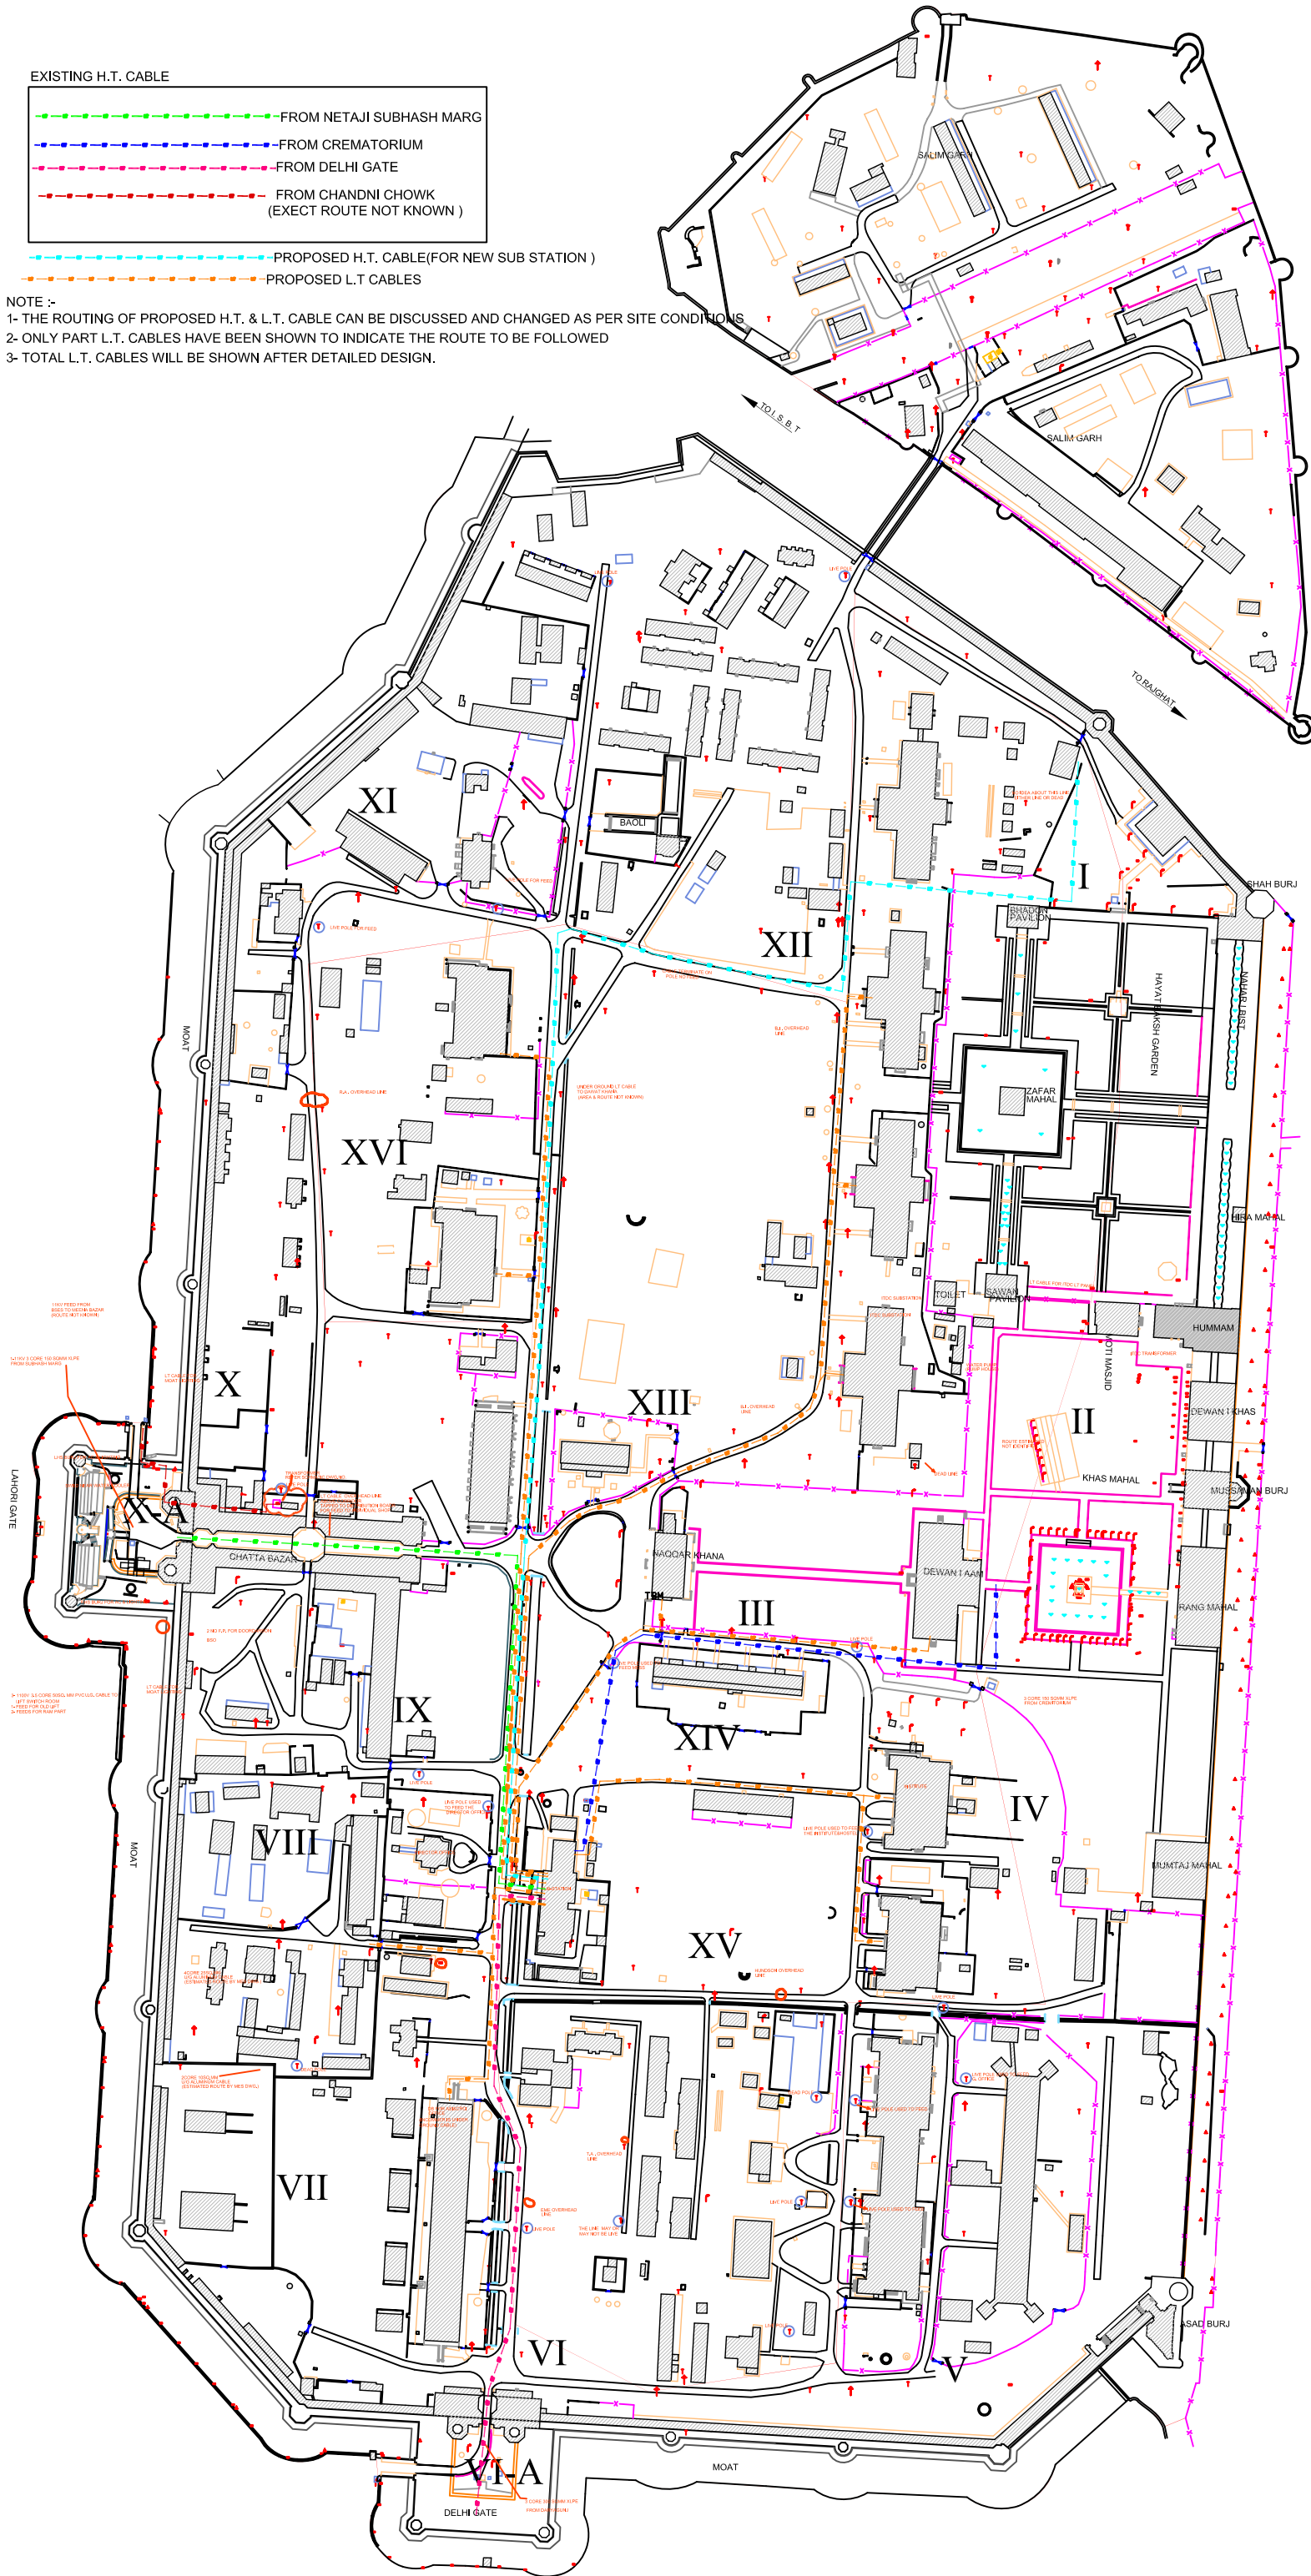

LEGEND

Proposed power distribution network	
	GRID 50MT X 50MT
	FENCING
	BUILDING, STRUCTURE
	TEMPLE
	TUBE WELL
	ELECTRIC POLE
	ELECTRIC - BOX
	LIGHT-BOX
	TELEPHONE POLE
	COMPOUND/GATE
	LOW HIGH COMPOUND
	WATER-TAP
	SPOT LEVEL
	CONTOUR
	LAMP POLE
	BIG TREE
	SMALL TREE
	STORM WATER CHAMBER
	MANHOLE
	INSPECTION CHAMBER
	STEPS
	LIGHT
	FOUNTAIN
	SMALL LIGHT POLE
	DRAINAGE
	PLANTATION
	PLINTH LEVEL
	BUILDING TOP LEVEL
	BUILDING BOTTOM LEVEL
	RAILWAY TRACK
	GARDEN
	SPEAKER POLE
	SIGNAL POLE
	WATER BODY

References:
Fig. 10.24

DATE:2006-07



PRINCIPAL CONSULTANT:
CRCI
ELECTRICAL CONSULTANT:
Kanwar Kishan Associates Pvt. Ltd

10 0 10 20 40 60 m
SCALE :- 1 : 3000

CLIENT:
Archaeological Survey of India

CCMP, RED FORT, DELHI