

**Note :**  
Plinth level indicated in the drawing are as indicated in the Total Station Survey of Red Fort


DATE:2006-07

DRAWN BY:  
CRCI


10 0 10 20 40 60 m  
SCALE :- 1 : 1000

CLIENT:  
Archaeological Survey of India

CCMP, RED FORT, DELHI

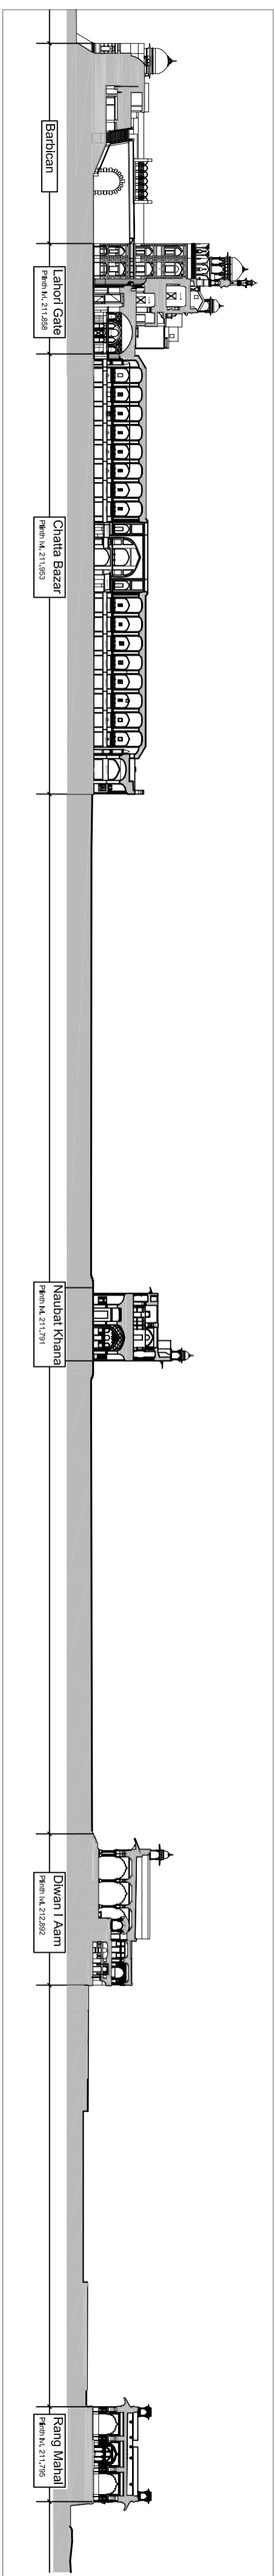

Section X-X'

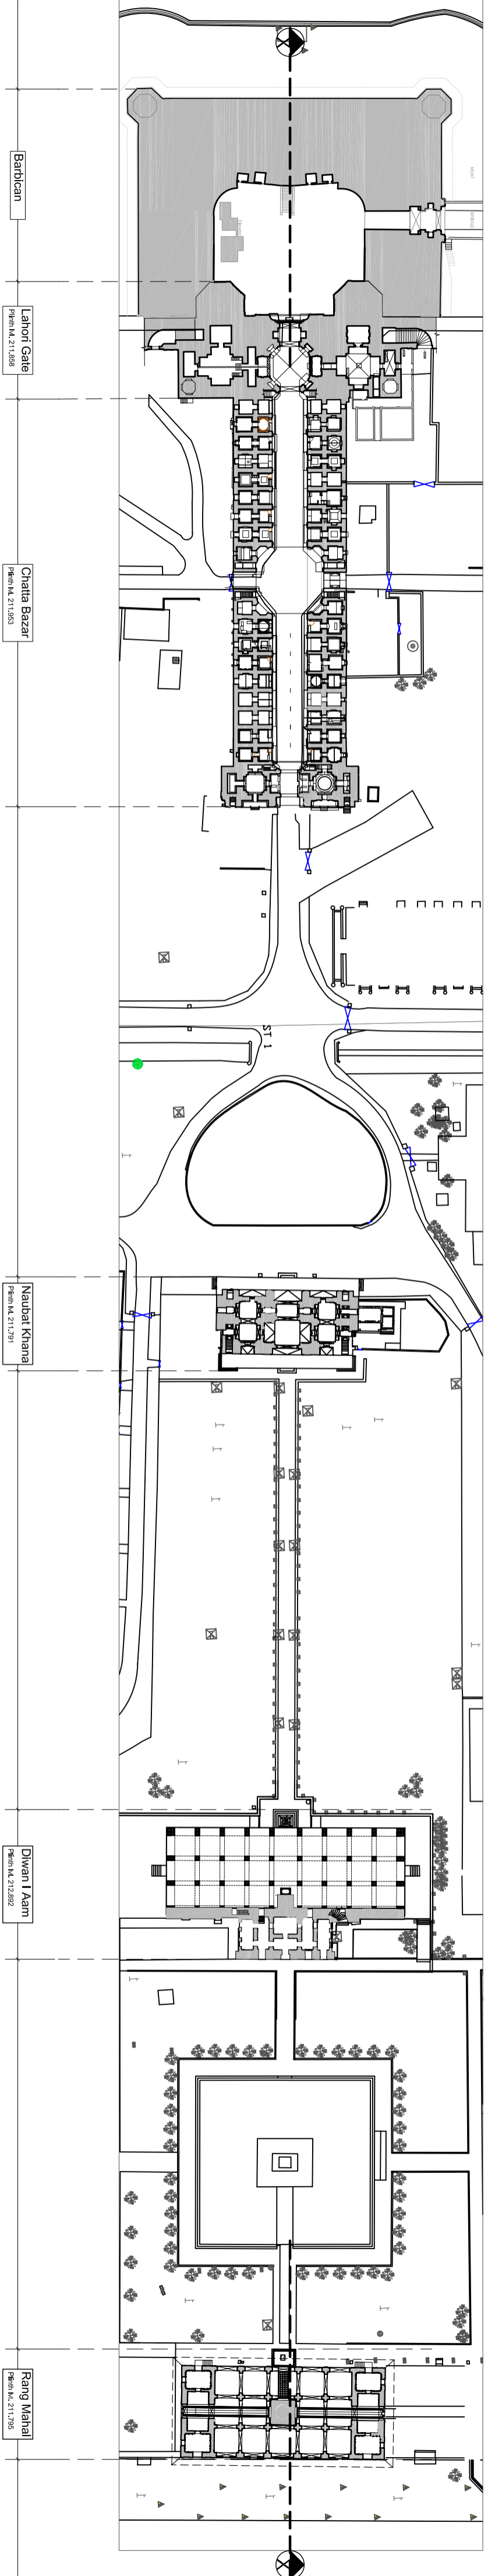

Plan